


EXAMPLE SITE PLAN


Permit #	Date: 6/15/16	Notes/Comments:	1" = 24'
Pin # 06427092450021			
Owner: Johnathan Doe			
Address: W1234 Town Road, Hatley, WI 54440			
Project: Building a Cabin and Garage			

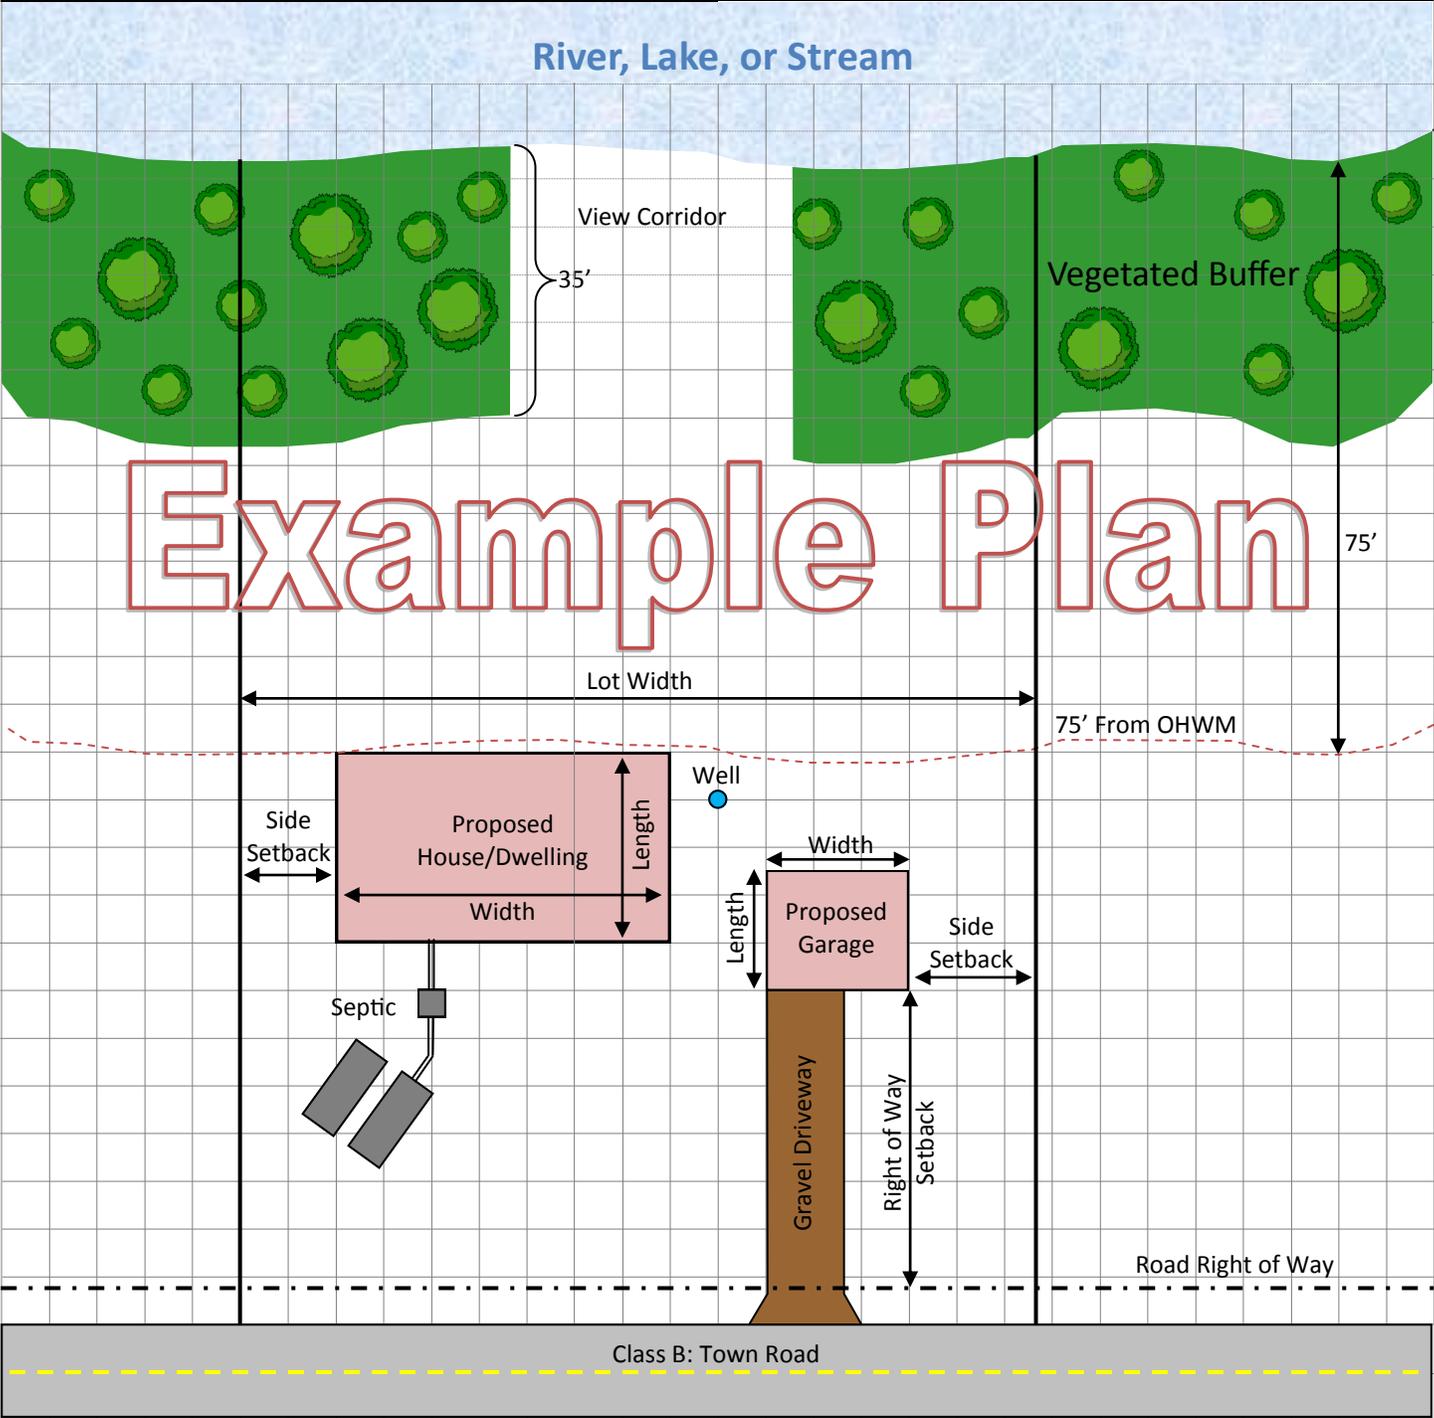

- Requirements to be shown:**
- ◆ Location and dimensions of all current & proposed buildings.
 - ◆ Location of existing or proposed private onsite wastewater treatment system and wells.
 - ◆ Dimensions of driveways & indicate type (paved or gravel)
 - ◆ Indicate & label the location of any public and private street.
 - ◆ Required front, rear, side yard area, open space, & parking.

SITE PLAN

Permit #	Date:	Notes/Comments:	1" = ___' 
Pin #			
Owner:			
Address:			
Project:			

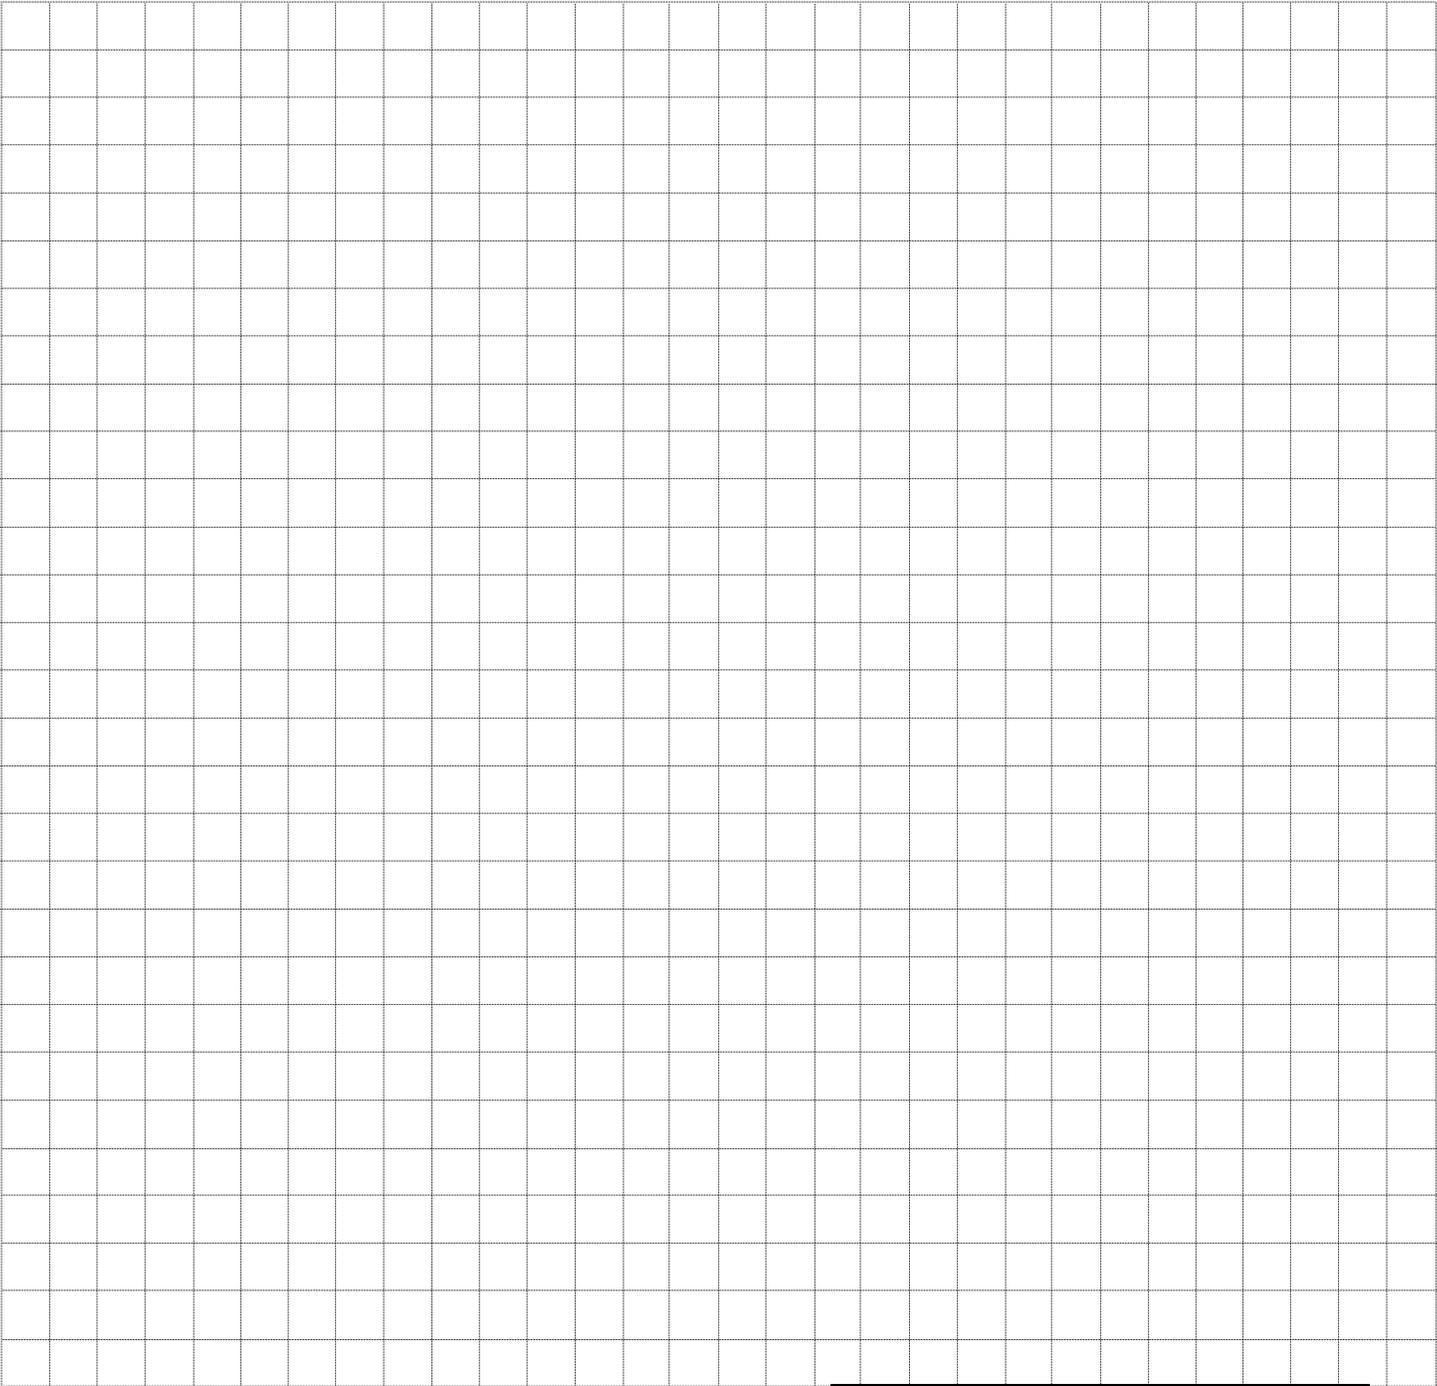

- Requirements to be shown:**
- ◆ Location and dimensions of all current and proposed buildings;
 - ◆ Location of existing or proposed private onsite wastewater treatment system and wells.
 - ◆ Dimensions of driveways and indicate type (paved, gravel, etc.);
 - ◆ Indicate and label the location of any public and private street;
 - ◆ Required front, rear, side yard area, open space, and parking

Road Setback: _____ft from centerline
Side Yard Setbacks: _____ft and _____ft
Rear Yard Setback: _____ft
Max Building Height: _____ft
Setback from Ordinary High Water Mark: _____ft
Lot Width at Building Line: _____ft